


OPTION#1:  
EMPTY STEEL PIPE C/W CROWN CAP

OPTION#2:  
EMPTY STEEL PIPE C/W FULL LENGTH  
COVER SLEEVE

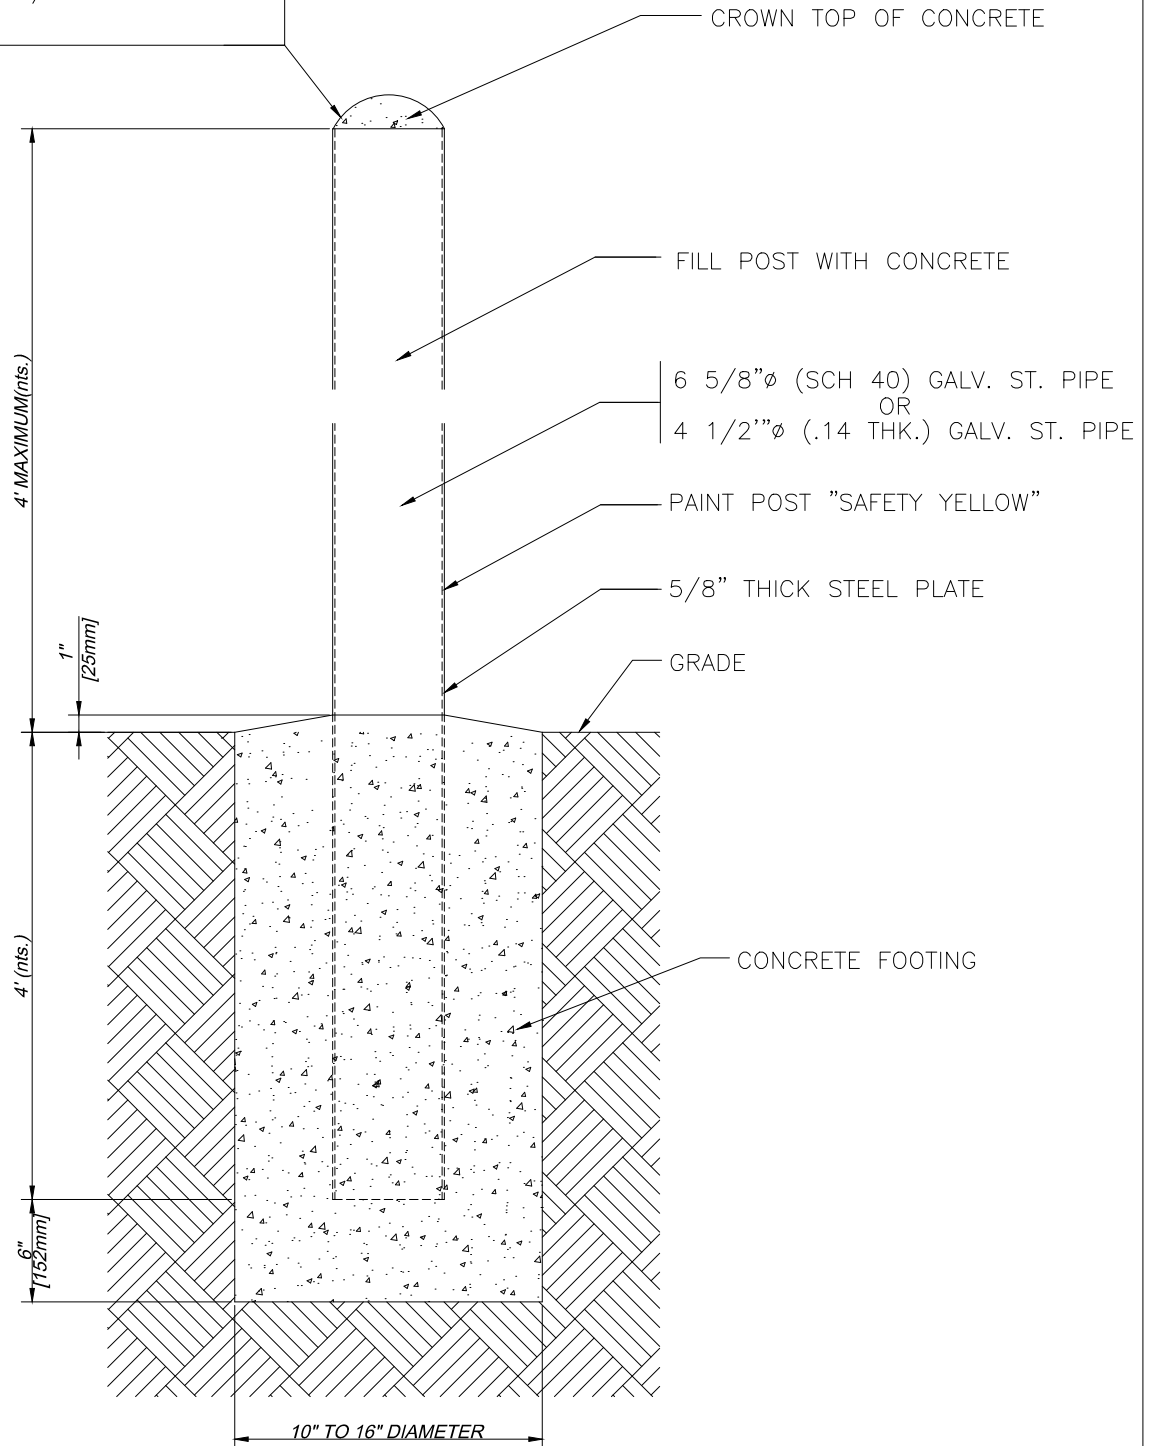

MATERIAL: 6 5/8" (SCH 40) OR 4 1/2" (.14 THK.) STEEL GALVANIZED PIPE.

COMMENTS:



TITLE:

**BOLLARD STYLE AB-3**

DRAWING No.

DESCRIPTION:

**6 5/8" DIAMETER POST IN CONCRETE**

**AB-3**

CHK'D:

DATE: FEB. 5/2021