


OPTION#1:
EMPTY STEEL PIPE C/W CROWN CAP

OPTION#2:
EMPTY STEEL PIPE C/W FULL LENGTH
COVER SLEEVE

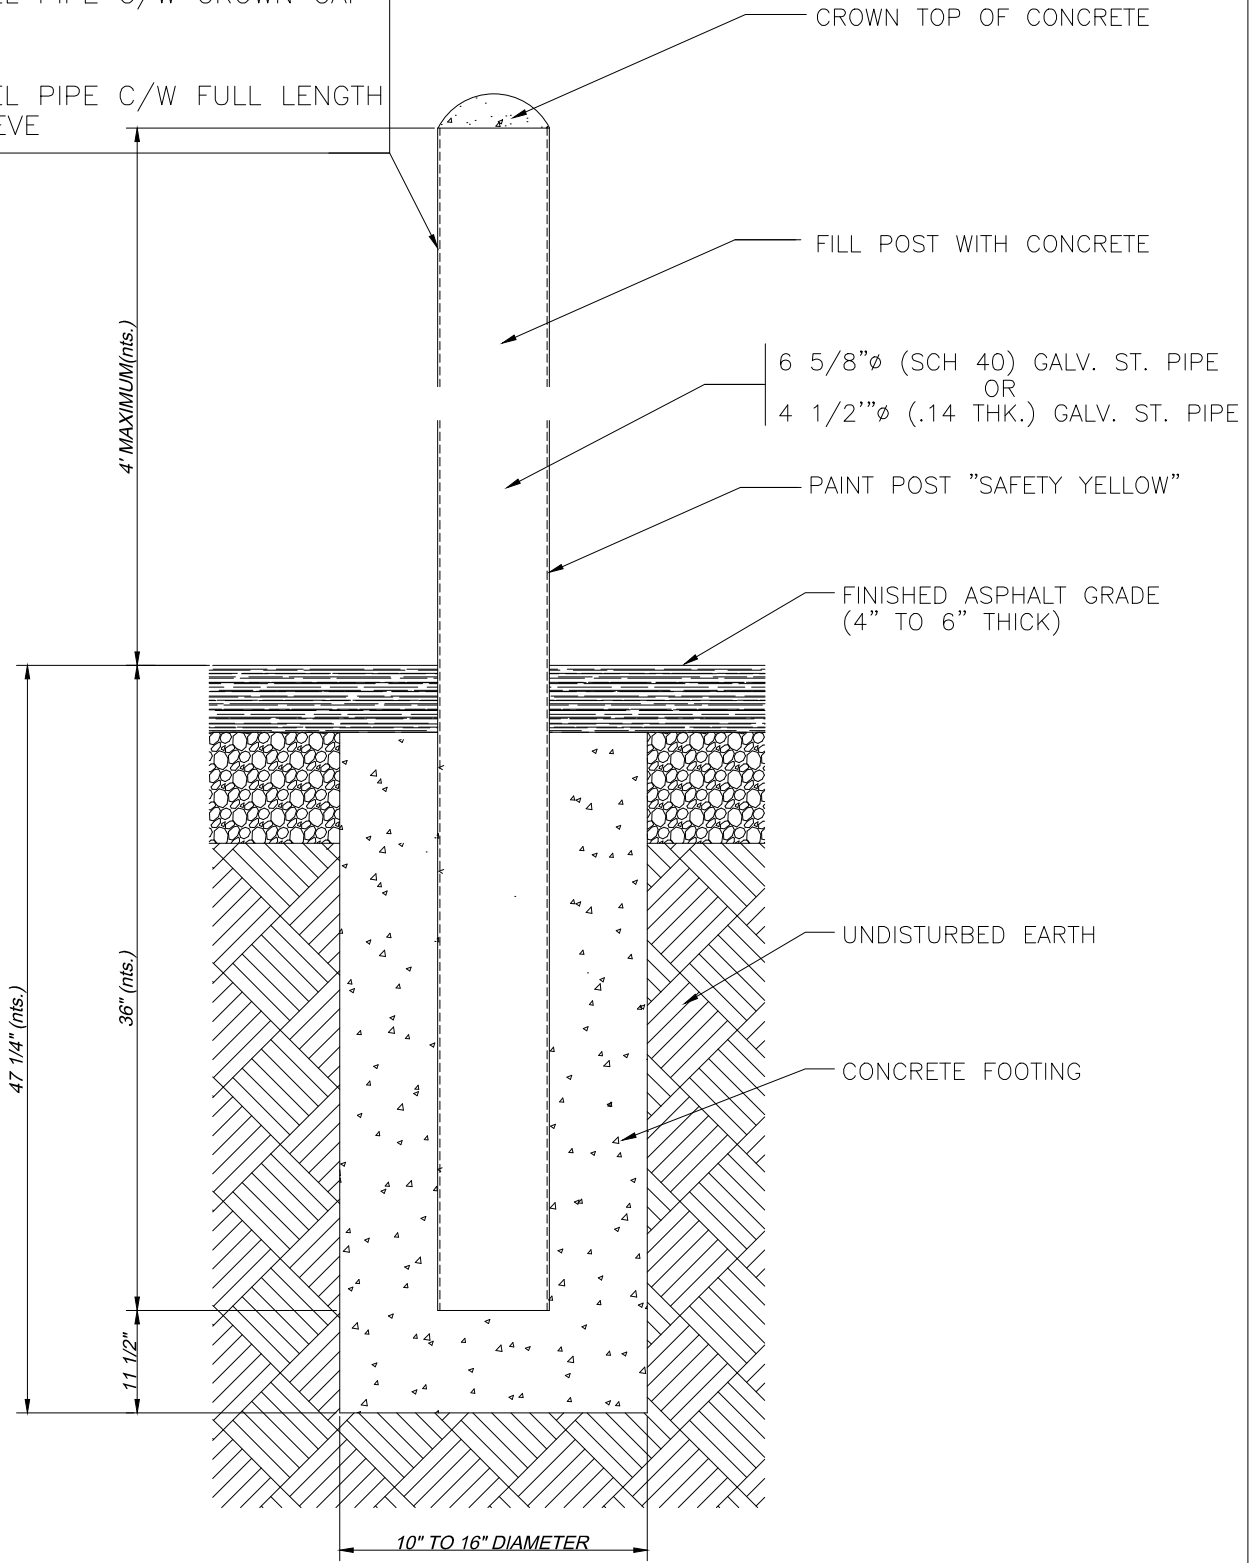

COMMENTS:



TITLE: **BOLLARD STYLE AB-4**

DESCRIPTION: **6 5/8" DIAMETER POST IN ASPHALT**

DRAWING No. **AB-4**

DATE: FEB. 5/2021