


OPTION#1:  
EMPTY STEEL PIPE C/W CROWN CAP

OPTION#2:  
EMPTY STEEL PIPE C/W FULL LENGTH  
COVER SLEEVE

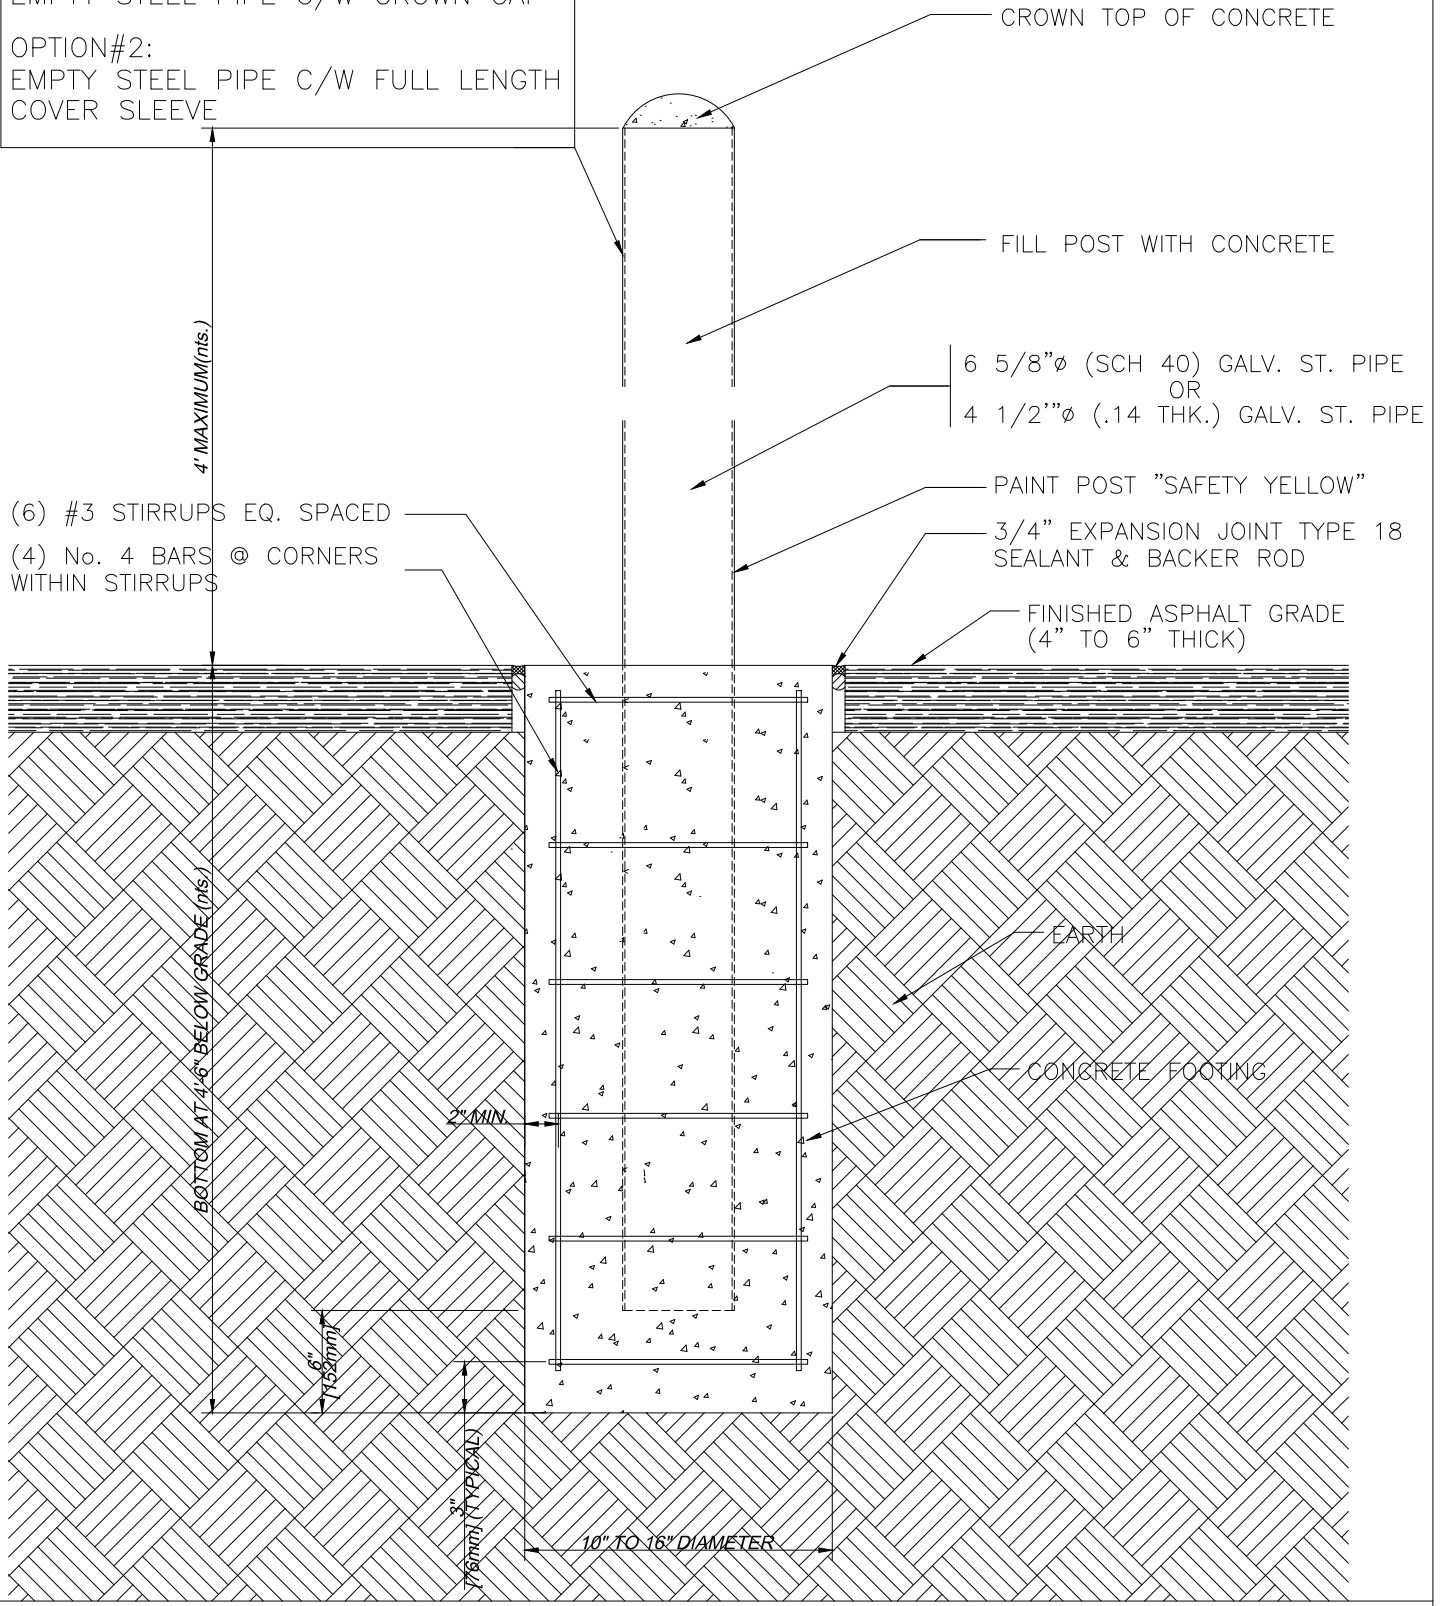

COMMENTS:



TITLE: **BOLLARD STYLE AB-5**

DESCRIPTION: **6 5/8" DIA. POST WITH RE-BARS**

DRAWING No. **AB-5**

DATE: FEB. 5/2021